
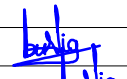


VERIFICATOR:	NUME	SEMNATURA	CERINTA	REFERAT/ EXPERTIZA NR. DATA	
 S.C. BDP CONSTRUCT S.R.L. J22/1685/2014, CIF RO33764349 Iasi, Bd. Socola, nr. 34	Beneficiar:		COMUNA NICOLAE BALCESCU		Proiect nr. 826/2018
	Adresa amplasament:		sat Nicolae Balcescu, com. Nicolae Balcescu, jud. Bacau		
SPECIFICATIE	NUMELE	SEMNATURA	SCARA:	Titlu proiect:	Faza:
SEF PROIECT	ing. DRAGOS BODOGA		1:5000	Reabilitare Strada Scolii	DALI
PROIECTAT	ing. RAZVAN BULIGA		DATA:	Titlu plansa:	Plansa nr.:
DESENAT	ing. RAZVAN BULIGA		2018	PLAN INCADRARE IN ZONA	PI 01

SFARSIT PROIECT
Km: 0+037

60228

61956

Inlocuire podet existent cu
rigola carosabila
L = 10.00 m ; Km: 0+002

INCEPUT PROIECT
Km: 0+000

SCOALA

Km: 0 + 036.57 m
Km: 0 + 035.00 m

Km: 0 + 030.00 m

Km: 0 + 025.00 m

Km: 0 + 020.00 m


Km: 0 + 015.00 m

Km: 0 + 010.00 m

Km: 0 + 005.00 m

Km: 0 + 000.00 m
spre DN2


LEGENDA			
AX PROIECTAT:	---	COPACI	☉
BORDURA PROIECTATA	---	CISMEA	☉
ACOSTAMENT PROIECTAT	---	HIDRANT	☉
RIGOLA CAROSABILA		STALP BETON	☉
LIMITE PROPRIETATI	---	CAMINE VIZITARE	☉
AX DRUM EXISTENT	---	TROTUAR PROIECTAT	☉
MARGINE DRUM EXISTENT	---		

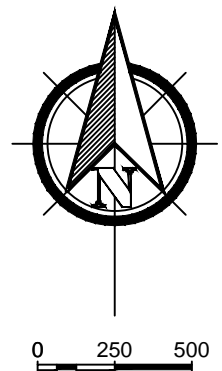


VERIFICATOR:					
NUME		SEMNATURA		REFERAT/ EXPERTIZA NR. DATA	
BDP CONSTRUCT S.C. BDP CONSTRUCT S.R.L. J22/1685/2014, CIF RO33764349 Iasi, Bd. Socola, nr. 34		Beneficiar:		COMUNA NICOLAE BALCESCU	
		Adresa amplasament:		sat Nicolae Balcescu, com. Nicolae Balcescu, jud. Bacau	
SPECIFICATIE		NUMELE		SEMNATURA	
SEF PROIECT		ing. DRAGOS BODOGA		SCARA: 1:250	
PROIECTAT		ing. RAZVAN BULIGA		DATA: 2018	
DESENAT		ing. RAZVAN BULIGA		Titlu plansa: PLAN DE SITUATIE	
				Titlu proiect: Reabilitare Strada Scolii	
				Faza: DALI	
				Plansa nr.: PS 02	
				Proiect nr. 826/2018	

PROFIL TRANSVERSAL TIP 1


Sc. 1:50

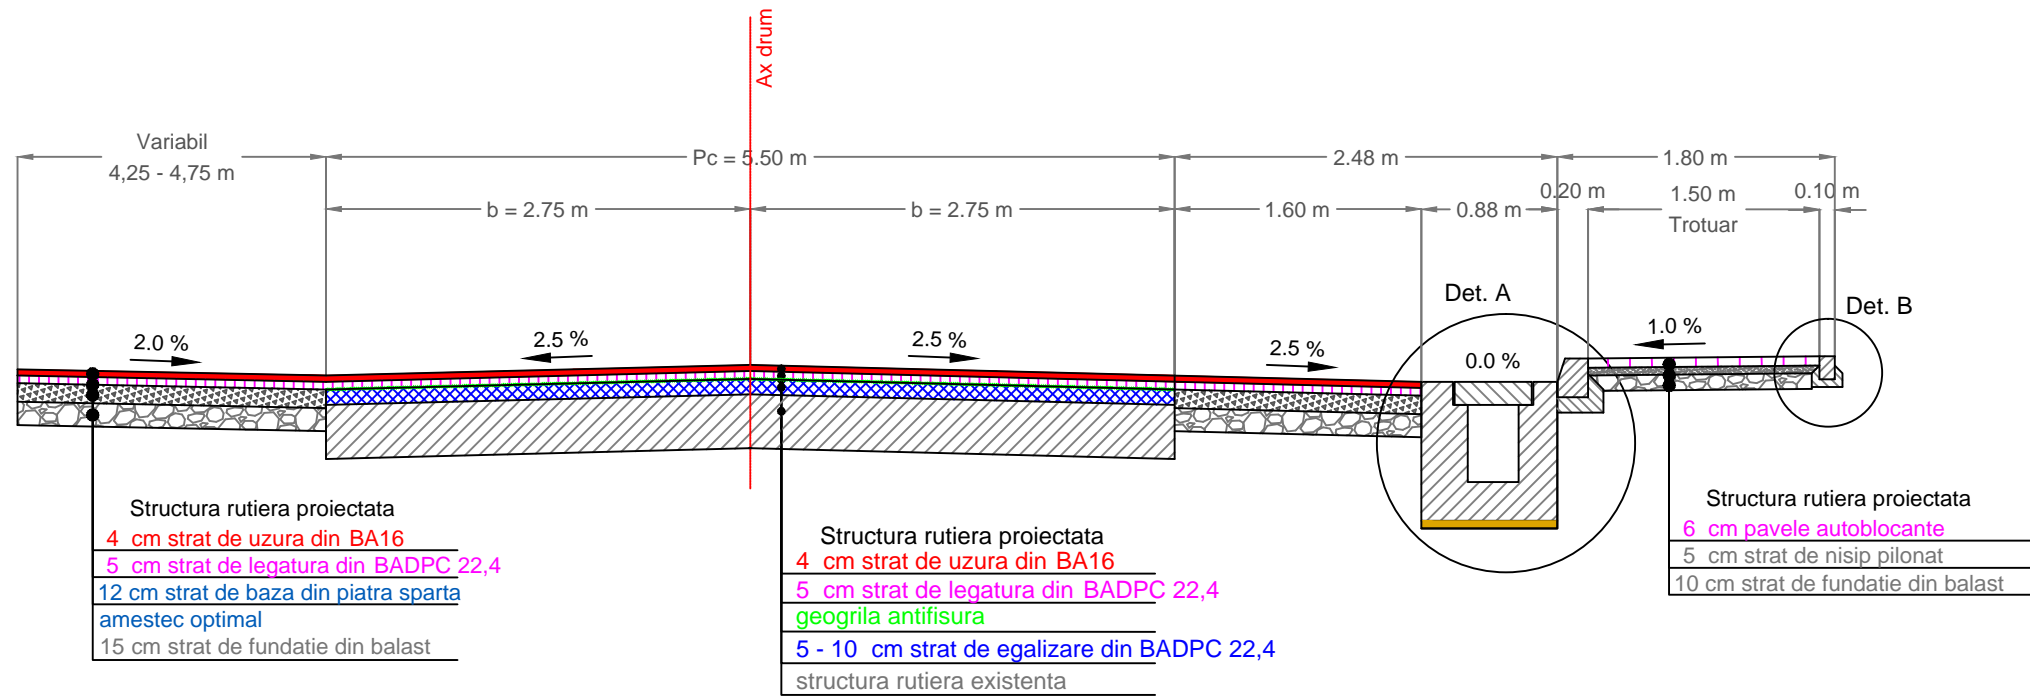

Detaliul "A"
(Bordura 20 x 25 cm)
sc. 1:20

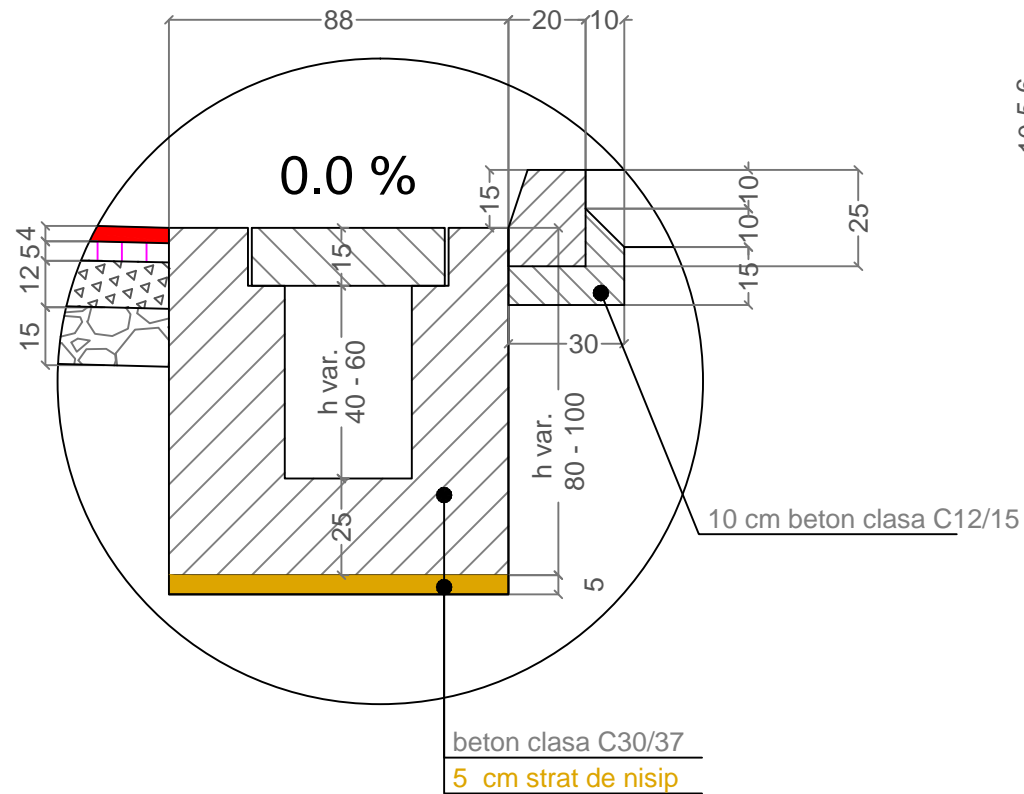

Detaliul "B"
(Bordura 10 x 15 cm)
sc. 1:20

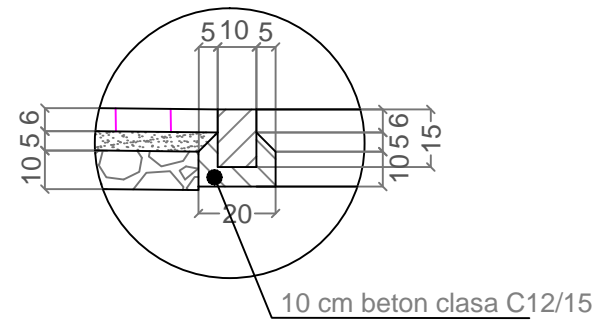


Domeniu de aplicare:

- Km: 0+000 - Km: 0+005
- Km: 0+027 - Km: 0+037


VERIFICATOR:					
	NUME	SEMNETURA	CERINTA	REFERAT/ EXPERTIZA NR. DATA	
BDP CONSTRUCT	S.C. BDP CONSTRUCT S.R.L. J22/1685/2014, CIF R033764349 Iasi, Bd. Socola, nr. 34			Beneficiar: COMUNA NICOLAE BALCESCU Adresa amplasament: sat Nicolae Balcescu, com. Nicolae Balcescu, jud. Bacau	Proiect nr. 826/2018
SPECIFICATIE	NUMELE	SEMNETURA	SCARA:	Titlu proiect:	Faza:
SEF PROIECT	ing. DRAGOS BODOGA		1:50 1:20	Reabilitare Strada Scolii	DALI
PROIECTAT	ing. RAZVAN BULIGA		DATA:	Titlu plansa:	Plansa nr.:
DESENAT	ing. RAZVAN BULIGA		2018	PROFIL TRANSVERSAL TIP	PT 03

PROFIL TRANSVERSAL TIP 2


Sc. 1:50

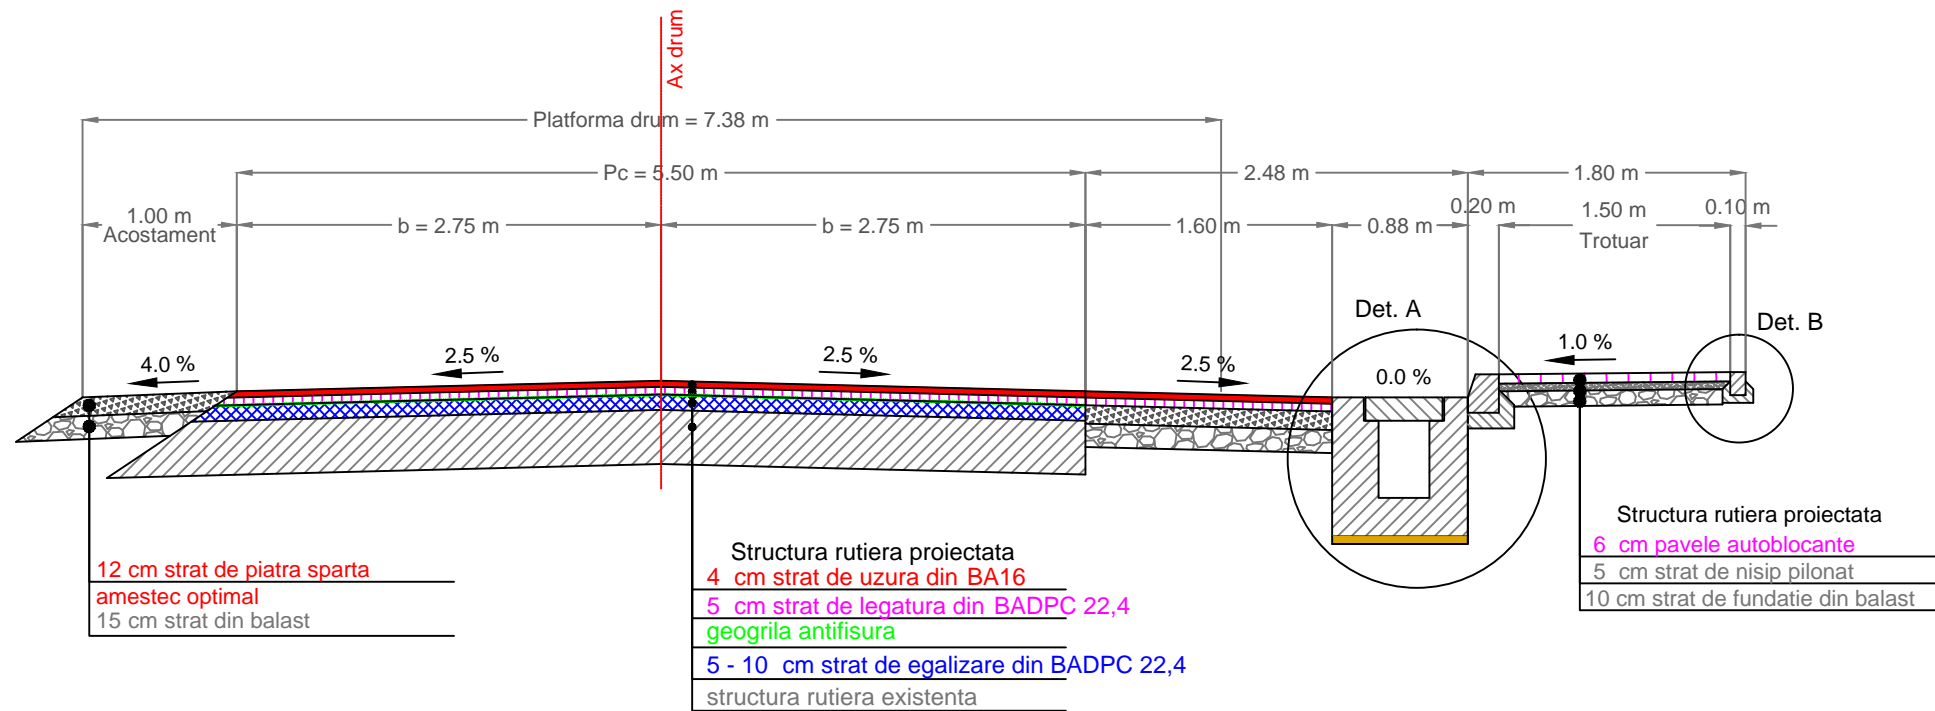

Detaliul "A"
 (Bordura 20 x 25 cm)
 sc. 1:20

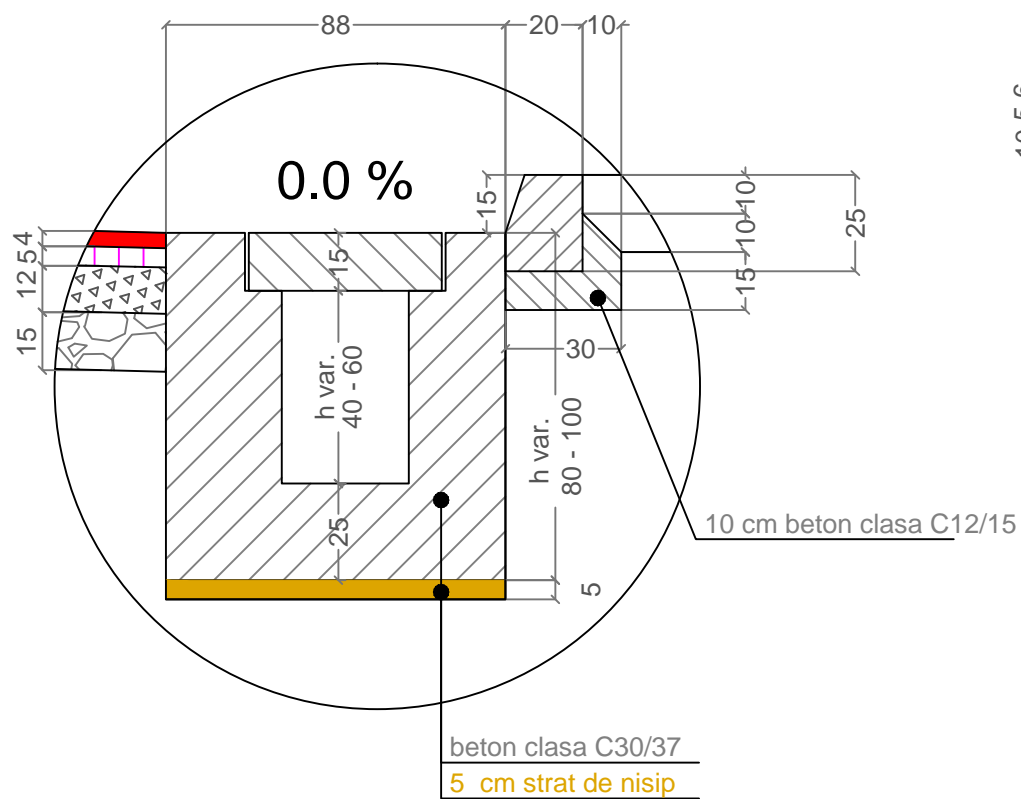

Detaliul "B"
 (Bordura 10 x 15 cm)
 sc. 1:20

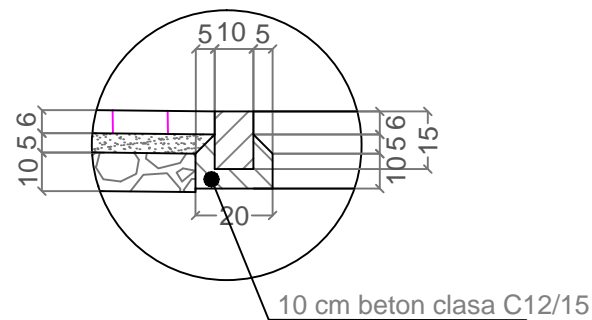


Domeniu de aplicare:

- Km: 0+005 - Km: 0+027


VERIFICATOR:					
	NUME	SEM NATURA	CERINTA	REFERAT/ EXPERTIZA NR. DATA	
S.C. BDP CONSTRUCT S.R.L. J22/1685/2014, CIF R033764349 Iasi, Bd. Socola, nr. 34	Beneficiar:		COMUNA NICOLAE BALCESCU		Proiect nr. 826/2018
	Adresa amplasament:		sat Nicolae Balcescu, com. Nicolae Balcescu, jud. Bacau		
SPECIFICATIE	NUMELE	SEM NATURA	SCARA:	Titlu proiect:	Faza:
SEF PROIECT	ing. DRAGOS BODOGA		1:50 1:20	Reabilitare Strada Scolii	DALI
PROIECTAT	ing. RAZVAN BULIGA		DATA:	Titlu plansa:	Plansa nr.:
DESENAT	ing. RAZVAN BULIGA		2018	PROFIL TRANSVERSAL TIP	PT 04

PROFIL TRANSVERSAL TIP 3


Sc. 1:50

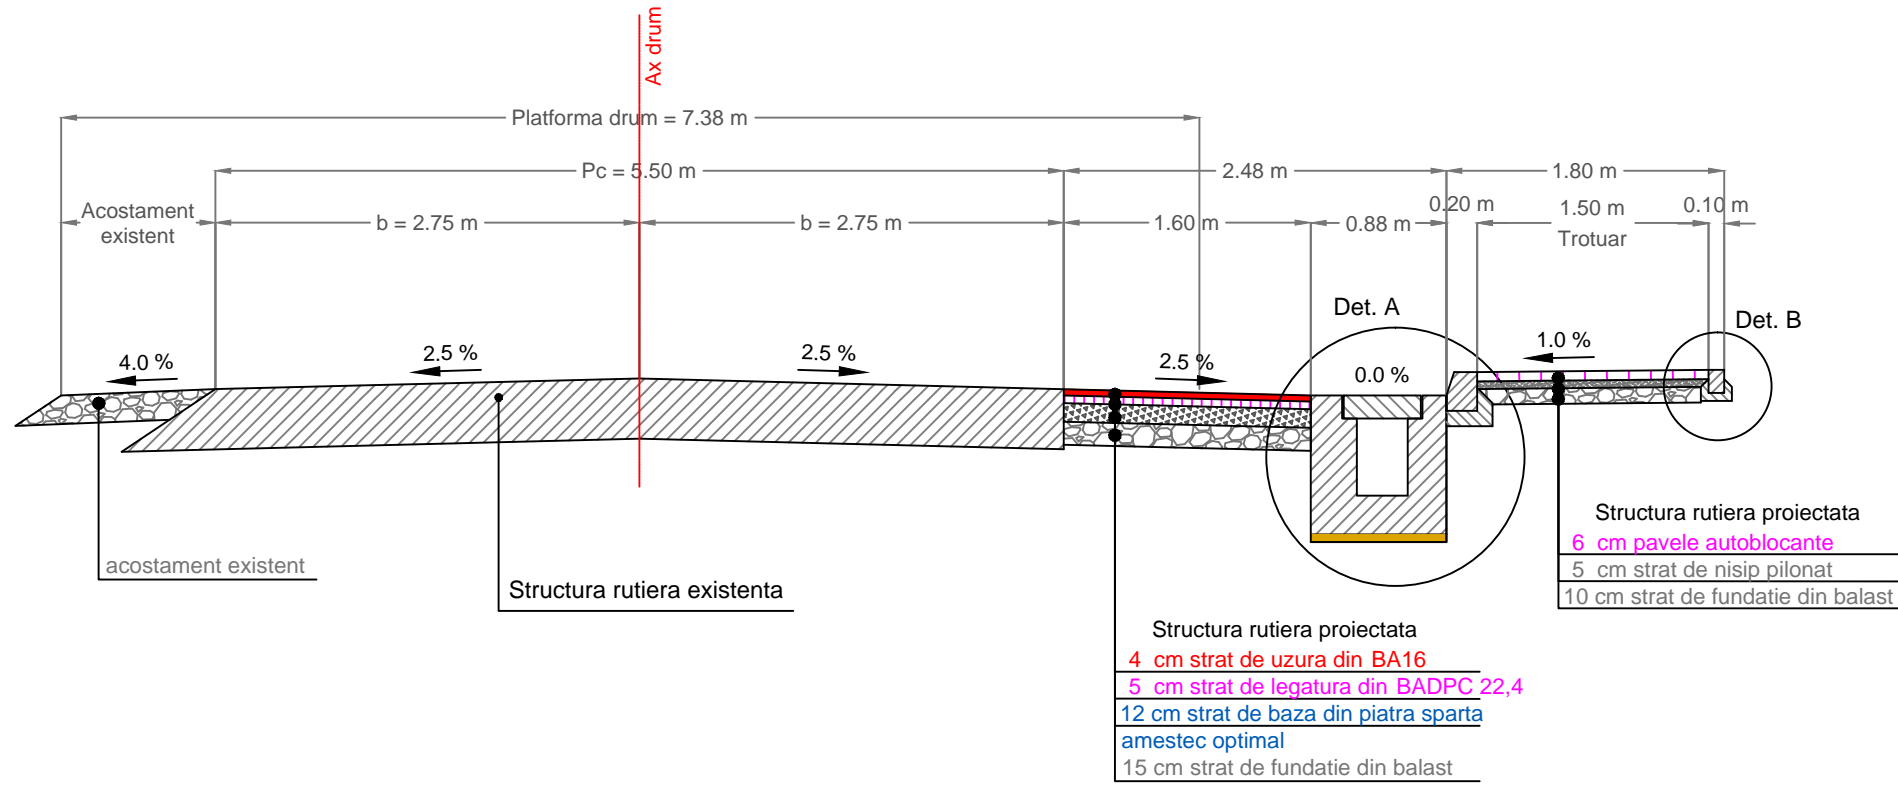

Detaliul "A"
 (Bordura 20 x 25 cm)
 sc. 1:20

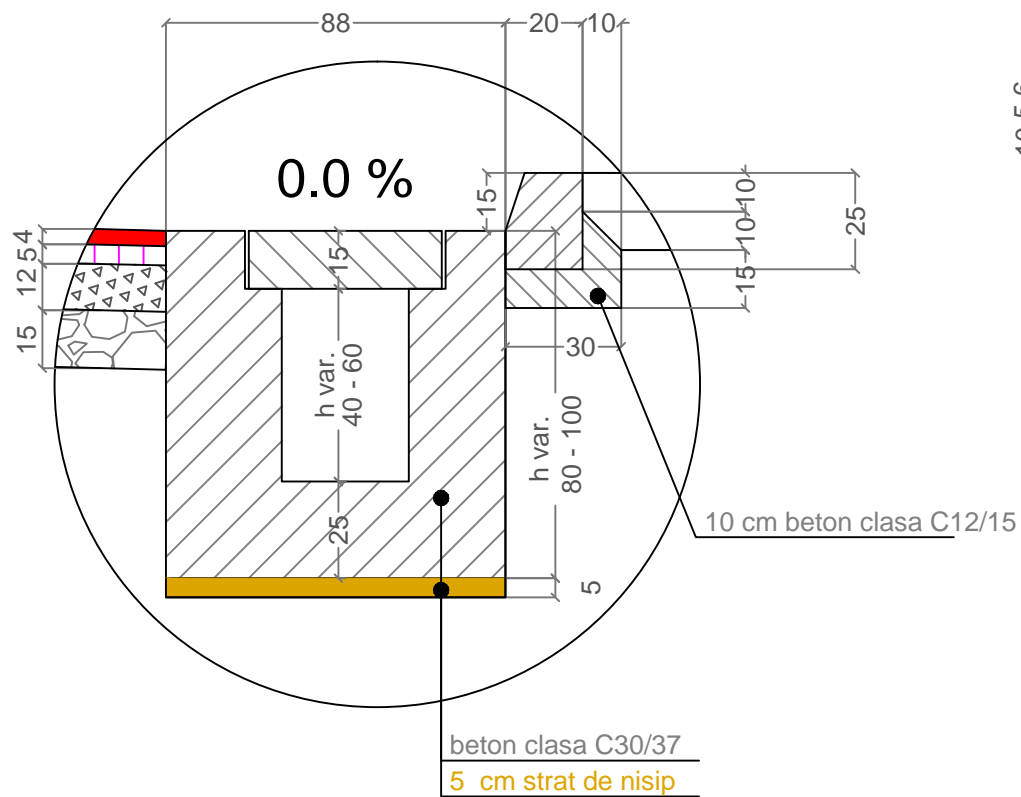

Detaliul "B"
 (Bordura 10 x 15 cm)
 sc. 1:20

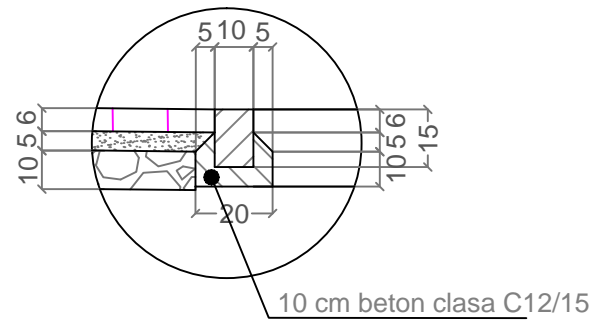

Domeniu de aplicare:

- Km: 0+037 - Km: 0+043.4

VERIFICATOR:					
	NUME	SEMNATURA	CERINTA	REFERAT/ EXPERTIZA NR. DATA	
BDP CONSTRUCT	S.C. BDP CONSTRUCT S.R.L. J22/1685/2014, CIF R033764349 Iasi, Bd. Socola, nr. 34			Beneficiar: COMUNA NICOLAE BALCESCU Adresa amplasament: sat Nicolae Balcescu, com. Nicolae Balcescu, jud. Bacau	Proiect nr. 826/2018
SPECIFICATIE	NUMELE	SEMNATURA	SCARA:	Titlu proiect:	Faza:
SEF PROIECT	ing. DRAGOS BODOGA		1:50 1:20	Reabilitare Strada Scolii	DALI
PROIECTAT	ing. RAZVAN BULIGA		DATA:	Titlu plansa:	Plansa nr.:
DESENAT	ing. RAZVAN BULIGA		2018	PROFIL TRANSVERSAL TIP	PT 05